

LIBRARY

ACCESS ARCHIVE SPACE
33m2

TEMPORARY EXHIBITION SPACE
305m2

TEMPORARY EXHIBITION SPACE

VOID

ACCESS ARCHIVE SPACE
98m2

VOID

VOID

VOID

ARTIST STUDIO SPACE
68m2

ACCESS ARCHIVE SPACE
47m2

TOILET
7m2

LIFT


LIFT

LIFT

FIRST FLOOR SCALE 1:200

ACCOMODATION SCHEDULE:


ACCESS ARCHIVE SPACE	178m2
TEMPORARY EXHIBITION SPACE	305m2
TOILETS	7m2
ARTIST STUDIO SPACE	68m2

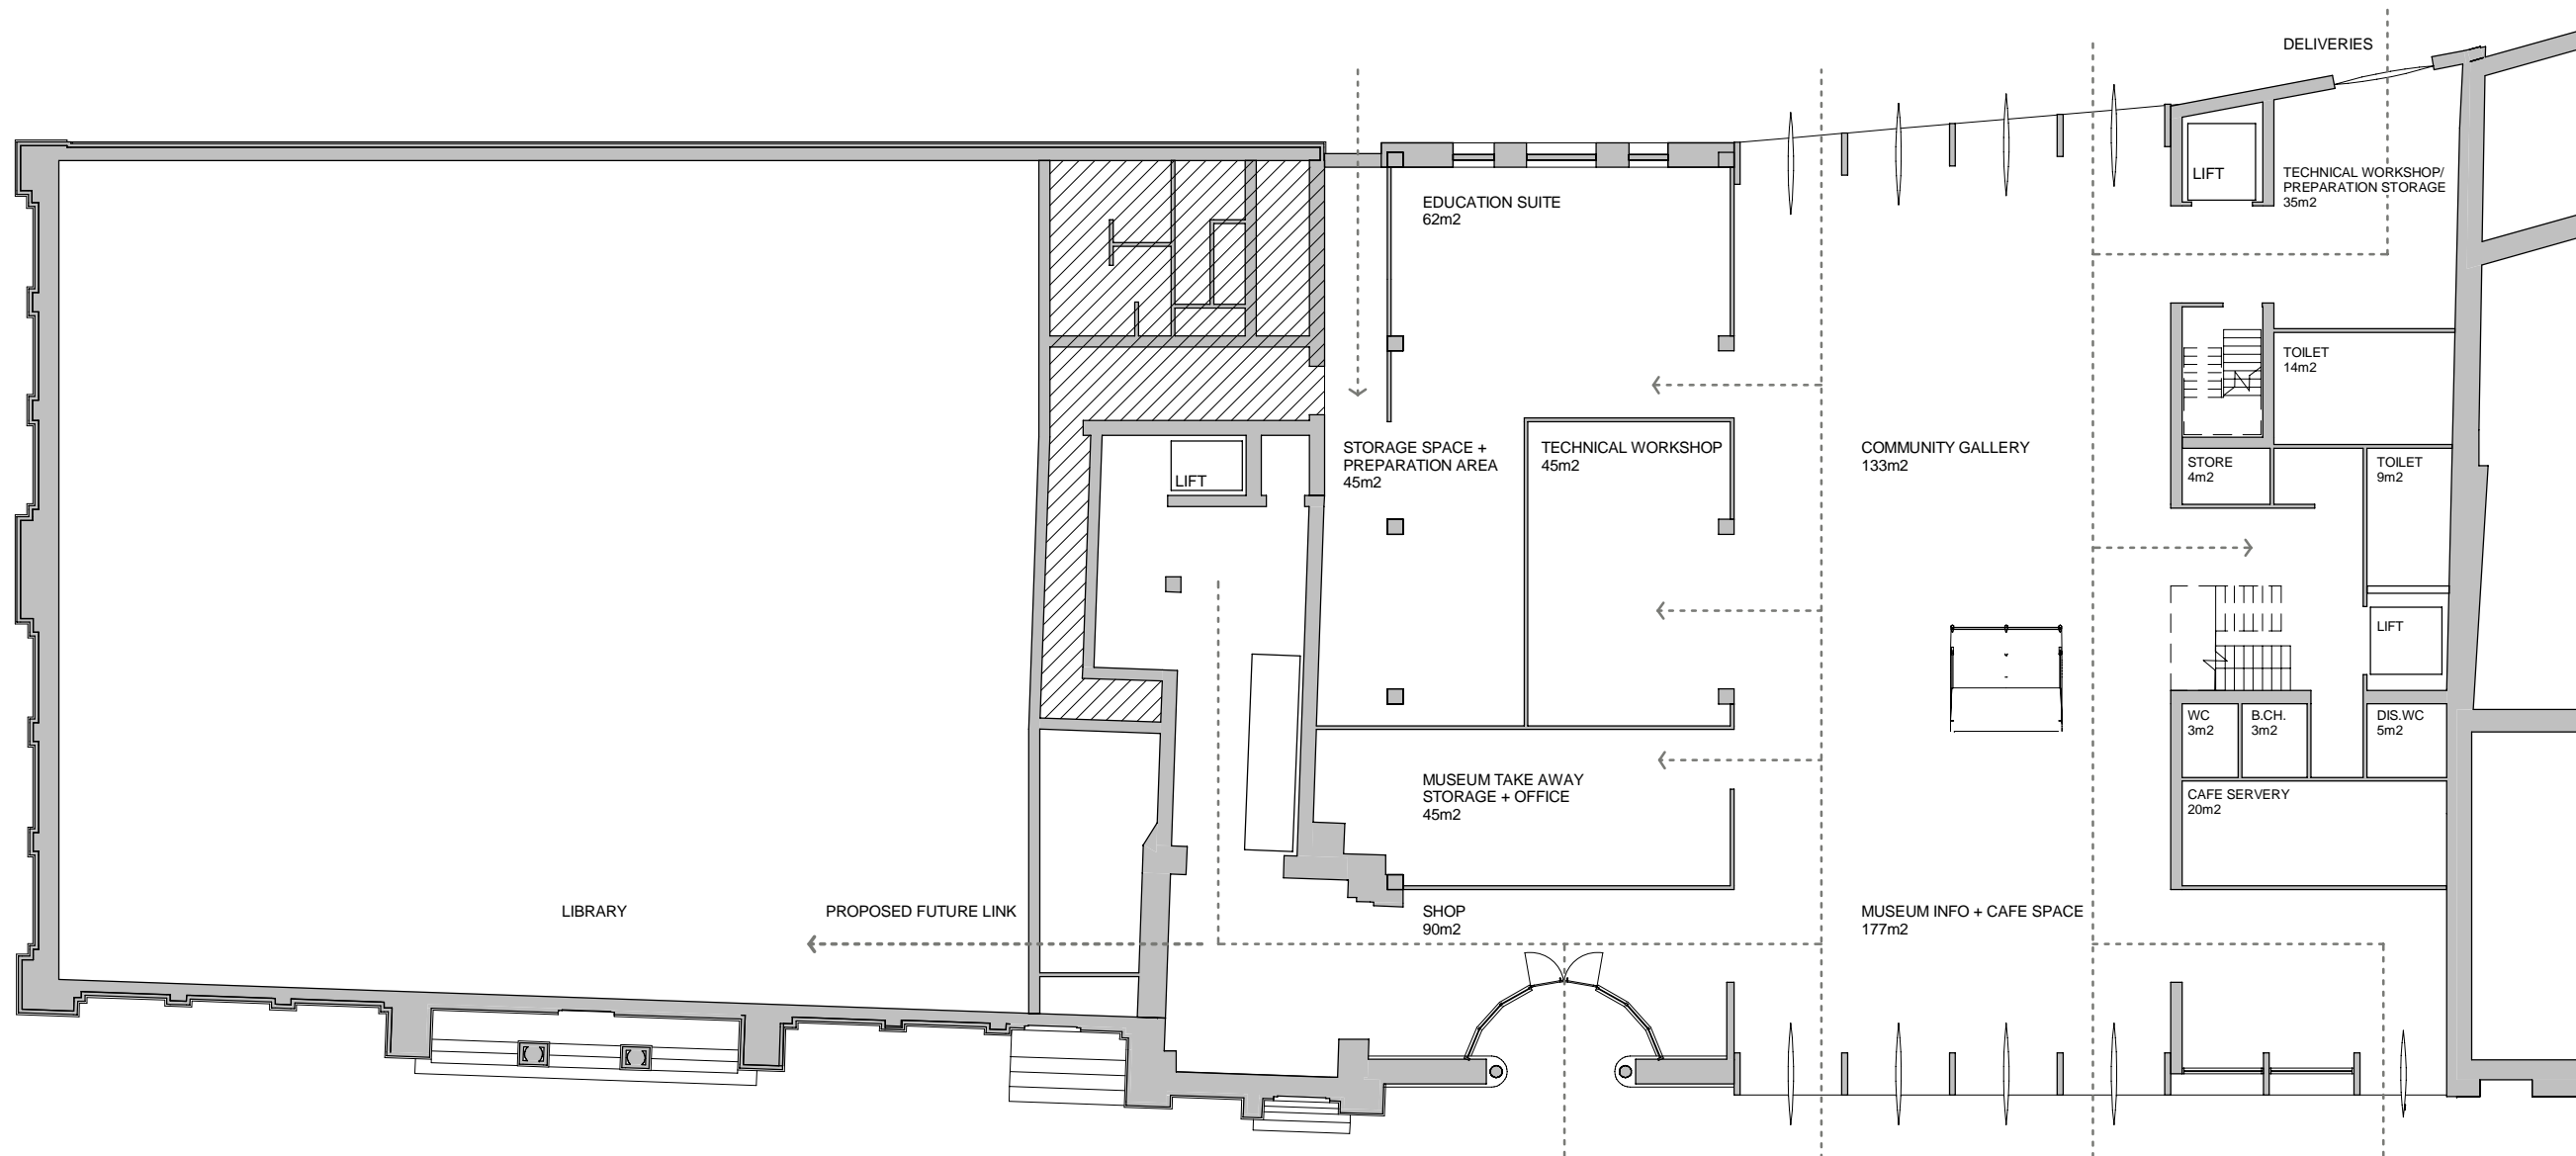

GROUND FLOOR SCALE 1:200

ACCOMODATION SCHEDULE:


SHOP	90m2
MUSEUM TAKE AWAY	45m2
STORAGE SPACE+PREPARATION AREA	45m2
TECHNICAL WORKSHOP	45m2
EDUCATION SUITE	62m2
COMMUNITY GALLERY	133m2
TECHNICAL WORKSHOP/PREPARATION AREA	35m2
TOILETS	34m2
CAFE SERVERY	20m2
MUSEUM INFO& CAFE	177m2

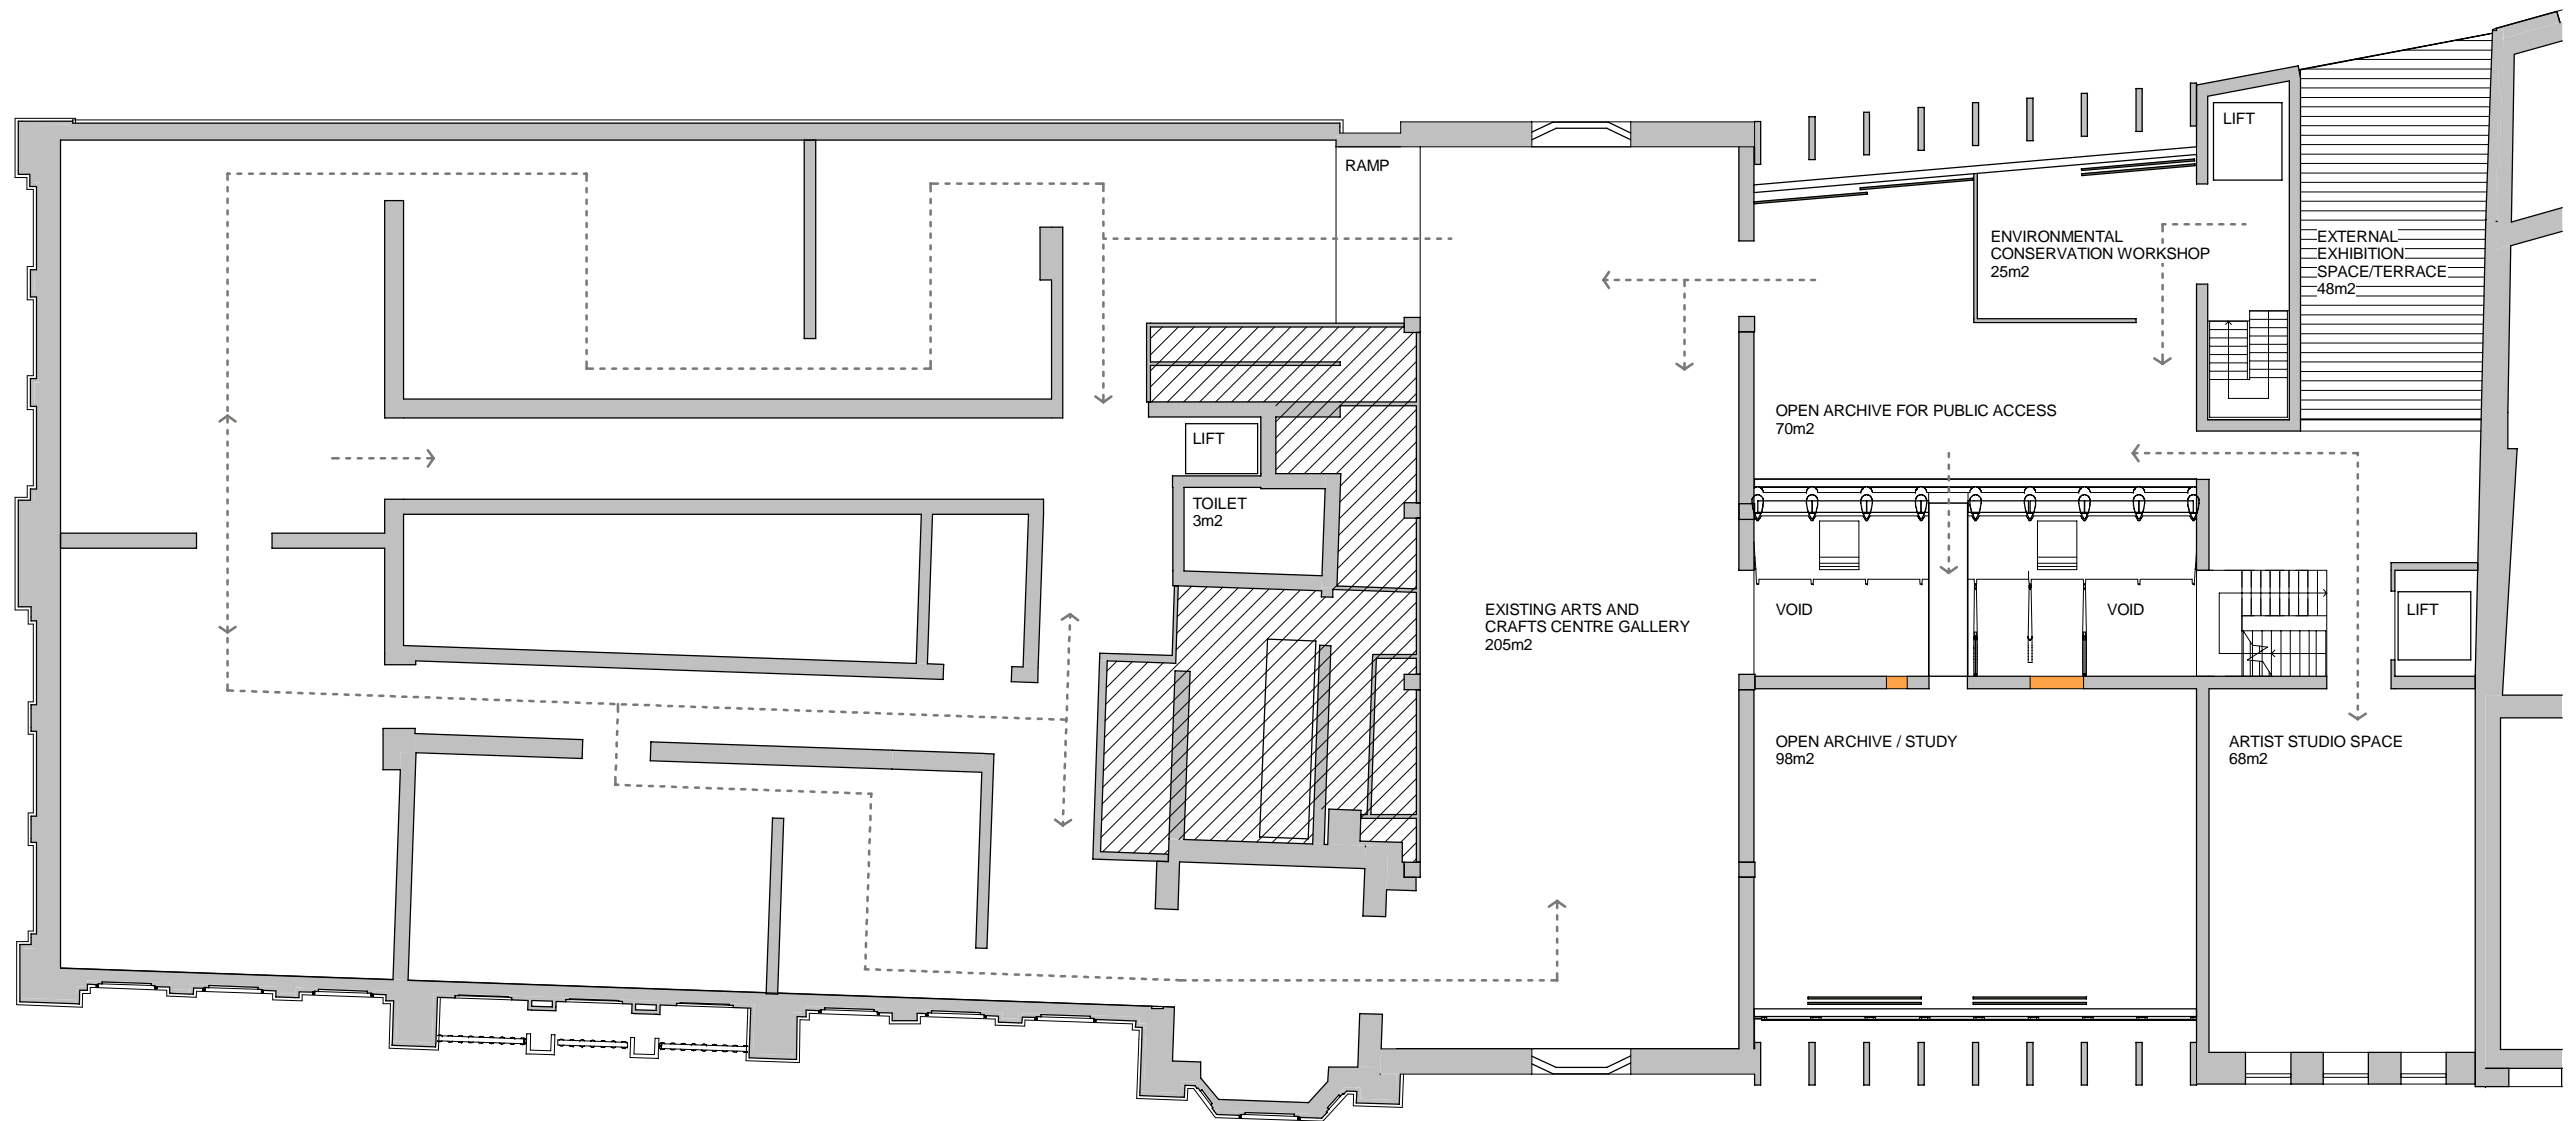

SECOND FLOOR SCALE 1:200

ACCOMODATION SCHEDULE:

EXISTING ARTS AND CRAFT CENTRE GALLERY	205m ²
ENVIRONMENTAL CONSERVATION WORKSHOP	25m ²
OPEN ARCHIVE/STUDY	168m ²
EXTERNAL EXHIBITION SPACE/TERRACE	48m ²
ARTIST STUDIO SPACE	68m ²

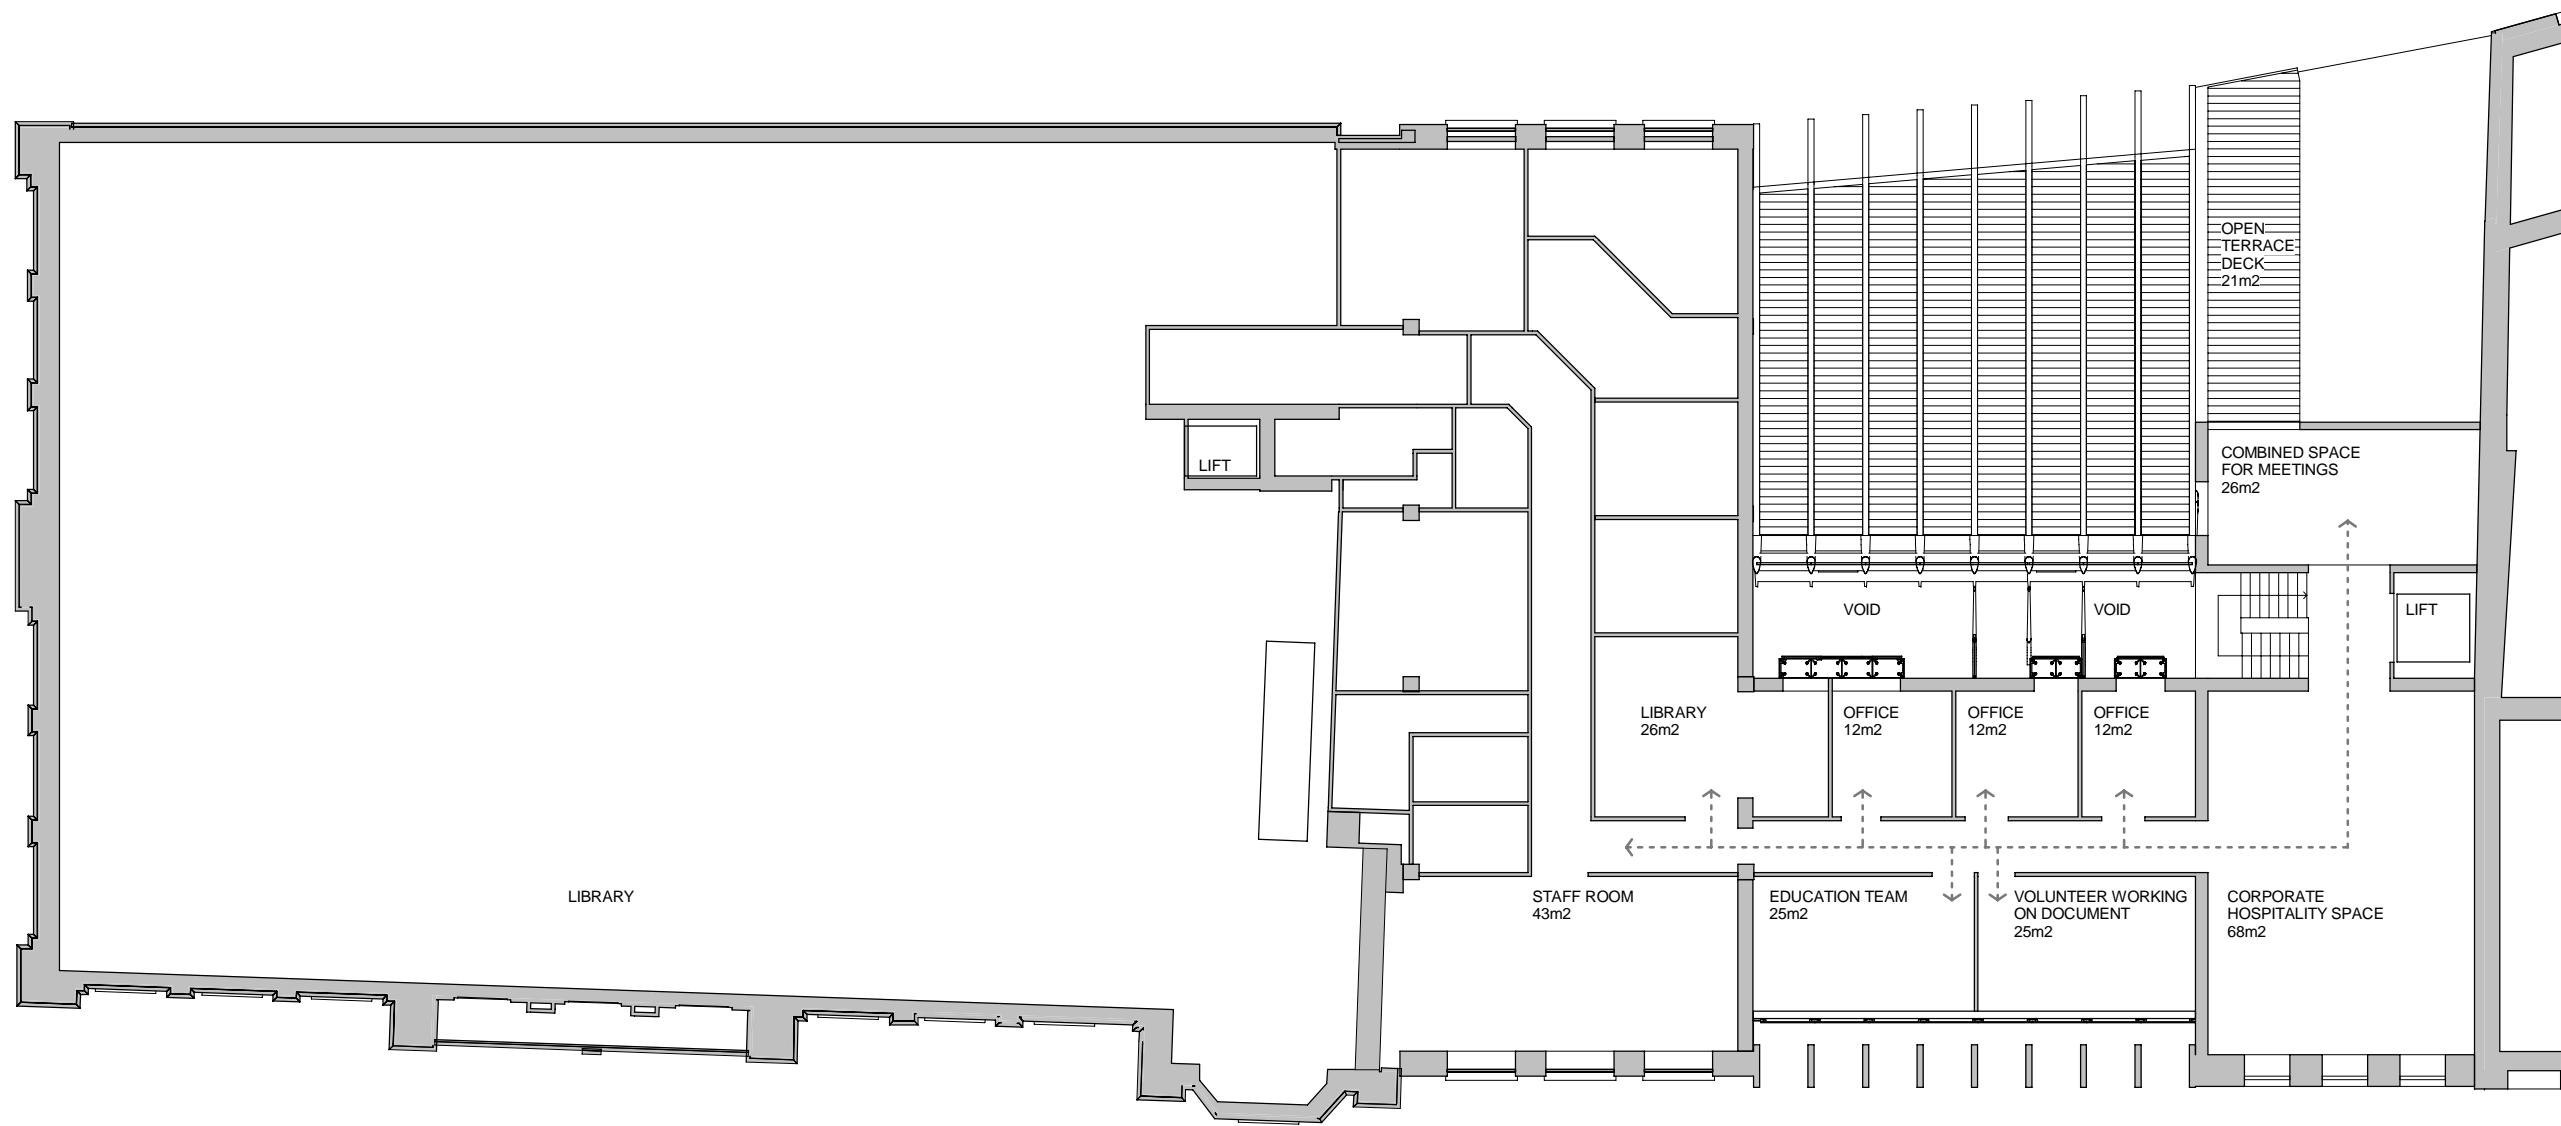

THIRD FLOOR SCALE 1:200

ACCOMODATION SCHEDULE:

LIBRARY	26m ²
OFFICES	36m ²
STAFF ROOM	43m ²
EDUCATION TEAM	25m ²
VOLUNTEER WORKING ON DOCUMENT	25m ²
CORPORATE HOSPITALITY SPACE	68m ²
OPEN TERRACE DECK	21m ²